



PLAN VIEW SECTION (A-A)

SLIP JOINT MATERIAL (DRAINAGE COMPOSITE 250-MIL CORE NET WITH AASHTO M288 CLASS 2 GEOTEXTILE BONDED TO EACH SIDE)

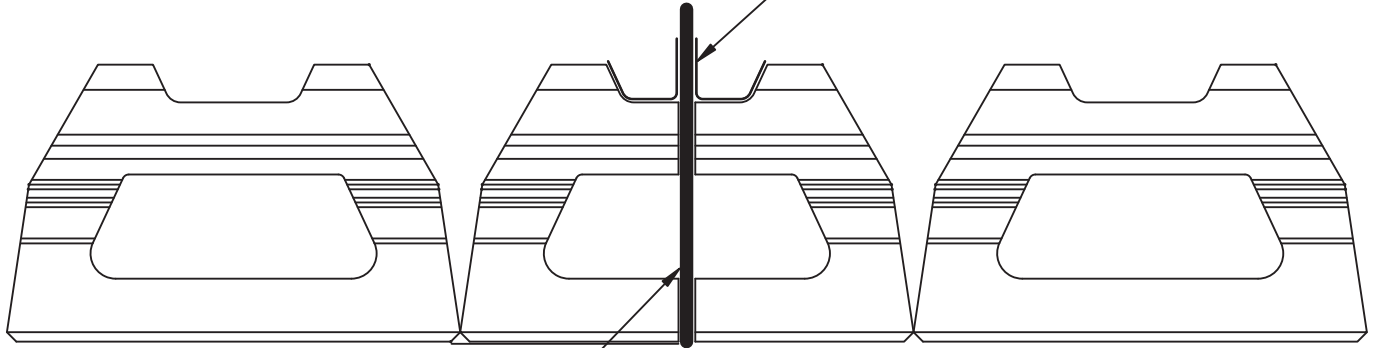

PLAN VIEW SECTION (B-B)

MESA STANDARD UNIT SHALL BE FIELD CUT AT THE SLIP JOINT LOCATION.

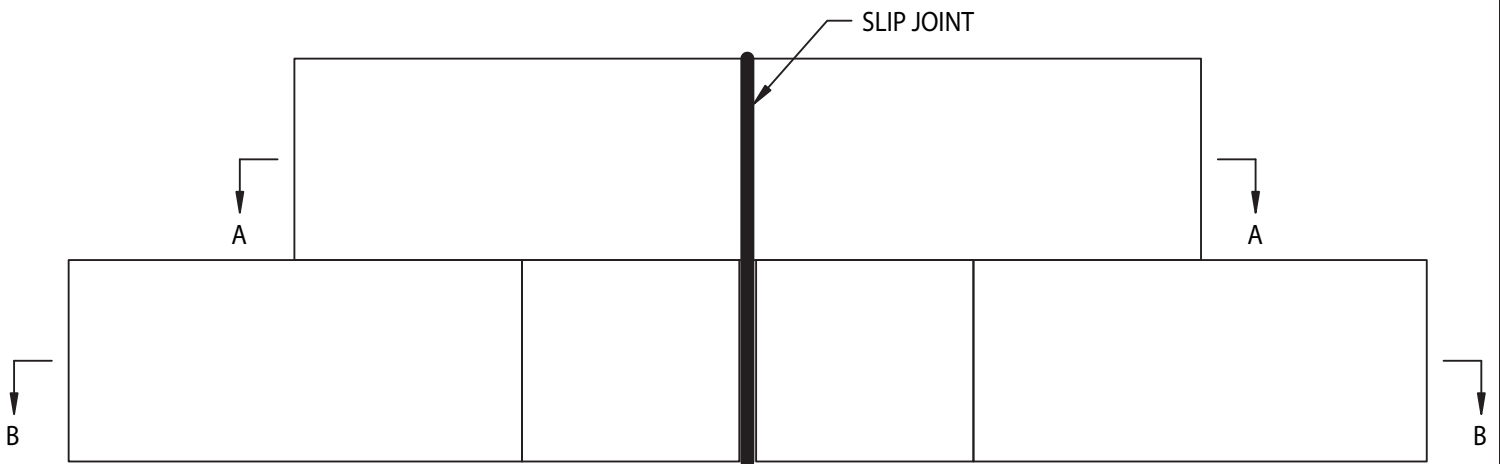

ELEVATION VIEW

SLIP JOINT DETAIL


NOT TO SCALE

DESCRIPTION:

SLIP JOINT DETAIL

FILE NAME:

ME-ST-FD-010.DWG

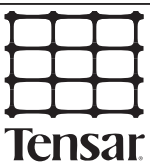

MESA[®]

RETAINING WALL SYSTEMS